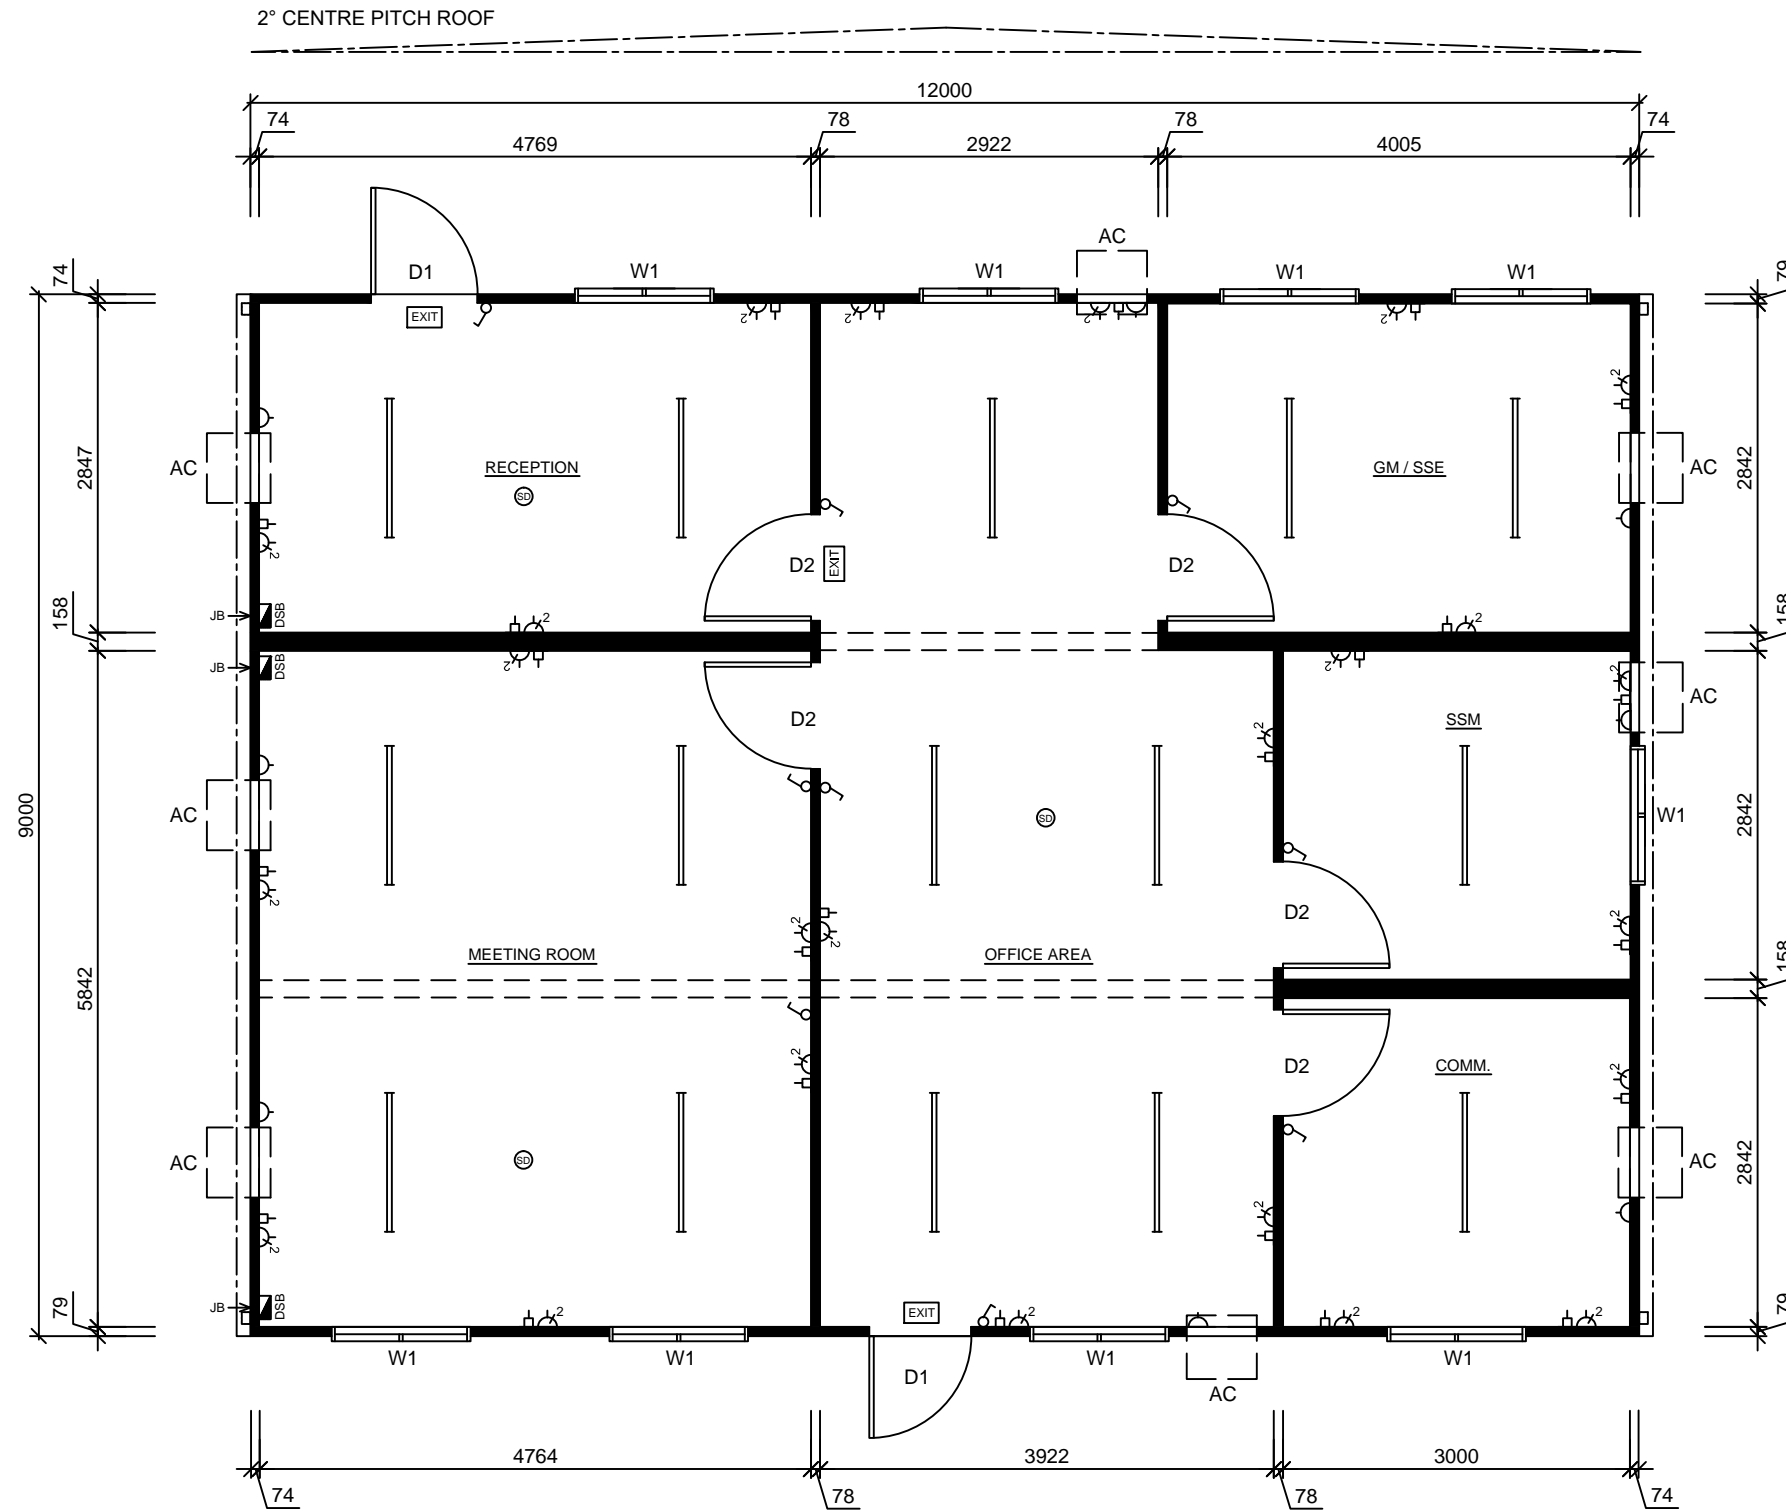


PRELIMINARY DRAWING




12.0x9.0m Office Complex - Floor Plan

Scale 1:75

Colour Schedule

External	
Cladding	- Surfmist
Roof	- Zincalume
Capping	- Surfmist
Gutter	- Surfmist
Downpipe	- Surfmist
Doors	- White
Windows	- White
Internal	
Vinyl	- Grey
Walls	- Grey
Ceiling	- White
Doors	- Grey
Beams	- Grey
Cabinetry	- White

CLIENT APPROVAL			
Signature:		Date:	
Rev.	Description	Date	By
A	Issued for Client Review	29/03/18	BW
			
THIS DRAWING AND DESIGN IS THE SOLE PROPERTY OF JABEGIL PTY LTD T/A MULTITRADE BUILDING HIRE A.B.N. 36 010 138 600 IT MAY NOT BE REPRODUCED, COPIED WHOLE OR IN PART WITHOUT WRITTEN AUTHORITY.			
CLIENT		DATE	
GOLDING (BARALABA)		29/03/18	
TITLE		SCALE	
12.0x9.0m OFFICE COMPLEX		1:75	
DESIGN WIND LOAD	DRAWN	CHECKED	
C2 (W50C)	BW		
DRAWING NUMBER	REVISION	SHEET SIZE	
SQF-3222-01	A	A3	


 


 
 



Item List

Item	Qty	Description
D1	x(2)	2040x920mm External Metal Clad Door With Glass Viewing Panel & Door Closer.
D2	x(5)	2040x920mm Internal Painted Hollow Core Door.
W1	x(9)	900x1200mm Sliding Glass Window - Grey Glass
AC	x(8)	Frame and Cutout Only - For Wall Mounted Air Conditioner

Notes

- Built To Multitrade Hire Specifications
- 150x75mm Bearers / C10015 Floor Joists @ 600mm Ctrs.
- 19mm T&G F11 Plywood Flooring.
- 2mm Commercial Vinyl Floor Covering.
- 2400mm Internal Ceiling Height.
- Horizontal 'Panelrib' Profile External Colorbond Cladding.
- Zincalume 'Trimdek' Profile Roof Sheeting.
- Pre-finished Plywood Internal Wall & Ceiling Linings With PVC Joiners, Skirting, Cornice & Corners Throughout.
- Wall & Ceiling Insulation.
- Gutters & Downpipes (Packed For Site Installation).

Electrical Legend

Icon	Qty	Description
	x(3)	Distribution Switchboard
	x(3)	Junction Box - Electrical Point Of Entry
	x(9)	Light Switch
	x(8)	10amp Single GPO
	x(24)	10amp Double GPO
	x(24)	Draw Wire With Blank Plate
	x(15)	36 Watt Double Fluorescent Light
	x(3)	Emergency Exit Light.
	x(3)	Smoke Detector.