


NOTES:

- D1 2040x820 PM DOOR
- D2 2040x720 INT DOOR
- W1 280x780 PV OBS WINDOW
- A TOILET SUITE C/W TPH
- B 600 SIS URINAL
- C SHOWER CUBICLE C/W SLATTED BENCH SEAT, (2) COAT HOOKS & CURTAIN
- D SIS HAND BASIN (HAC)
- E C/W MIRROR OVER BOLT HOT WATER SYSTEM

WIND CATEGORY RATING = W50

PLT #

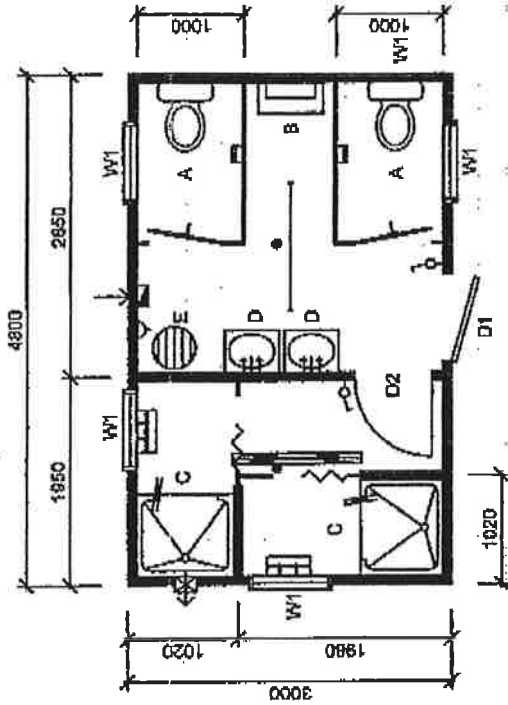

MULTITRADE
 SERVICE HIRE
 Phone 07 4979 2333
 Gladstone Q. 4680

CLIENT APPROVED DRAWING Signature: _____ Date: _____	AMENDMENTS		CLIENT	4.8 x 3.0m ABLUTION	
	SWITCHBOARD ELECTRICAL INLET WATER INLET FLOOR DRAIN LIGHT SWITCH TWO-WAY LIGHT SWITCH CEILING EXHAUST FAN WALL EXHAUST FAN TELEVISION POINT SMOKE DETECTOR		MULTITRADE BUILDING HIRE TRANSPORTABLES	DRAWN: SGD	DATE: 01-11-04
DRAYWIRE INCANDESCENT WELL GLASS INCANDESCENT EXTERNAL WALL LIGHT VANDALITE LIGHT ILLUMINATED SIGN SINGLE FLUORESCENT 36W DOUBLE FLUORESCENT 36W A.C. G.P.O. (15 Amp) SINGLE G.P.O. (10 Amp) DOUBLE G.P.O. (10 Amp)		SCALE: 1:50 (A3) ISSUE: A DWS. No. QID 5228/1		CHECKED	ISSUE: A

© COPYRIGHT
 This Drawing is the Property of
 Australian Portable Buildings
 A.C.N. 000 330 274
 80 307 2027000055 - UNISSUIT PERMISSION